

Oteen, NC 7.5' USGS topographic quadrangle map (1997)
Scale 1:24,000


Map created by C. Griffith/Acme Preservation Services, March 2023

National Register of Historic Places Nomination

Boyce K. & Kitzzi McLamb Miller House

5 Hemphill Road, Asheville vic.
Buncombe County, North Carolina

Location Map

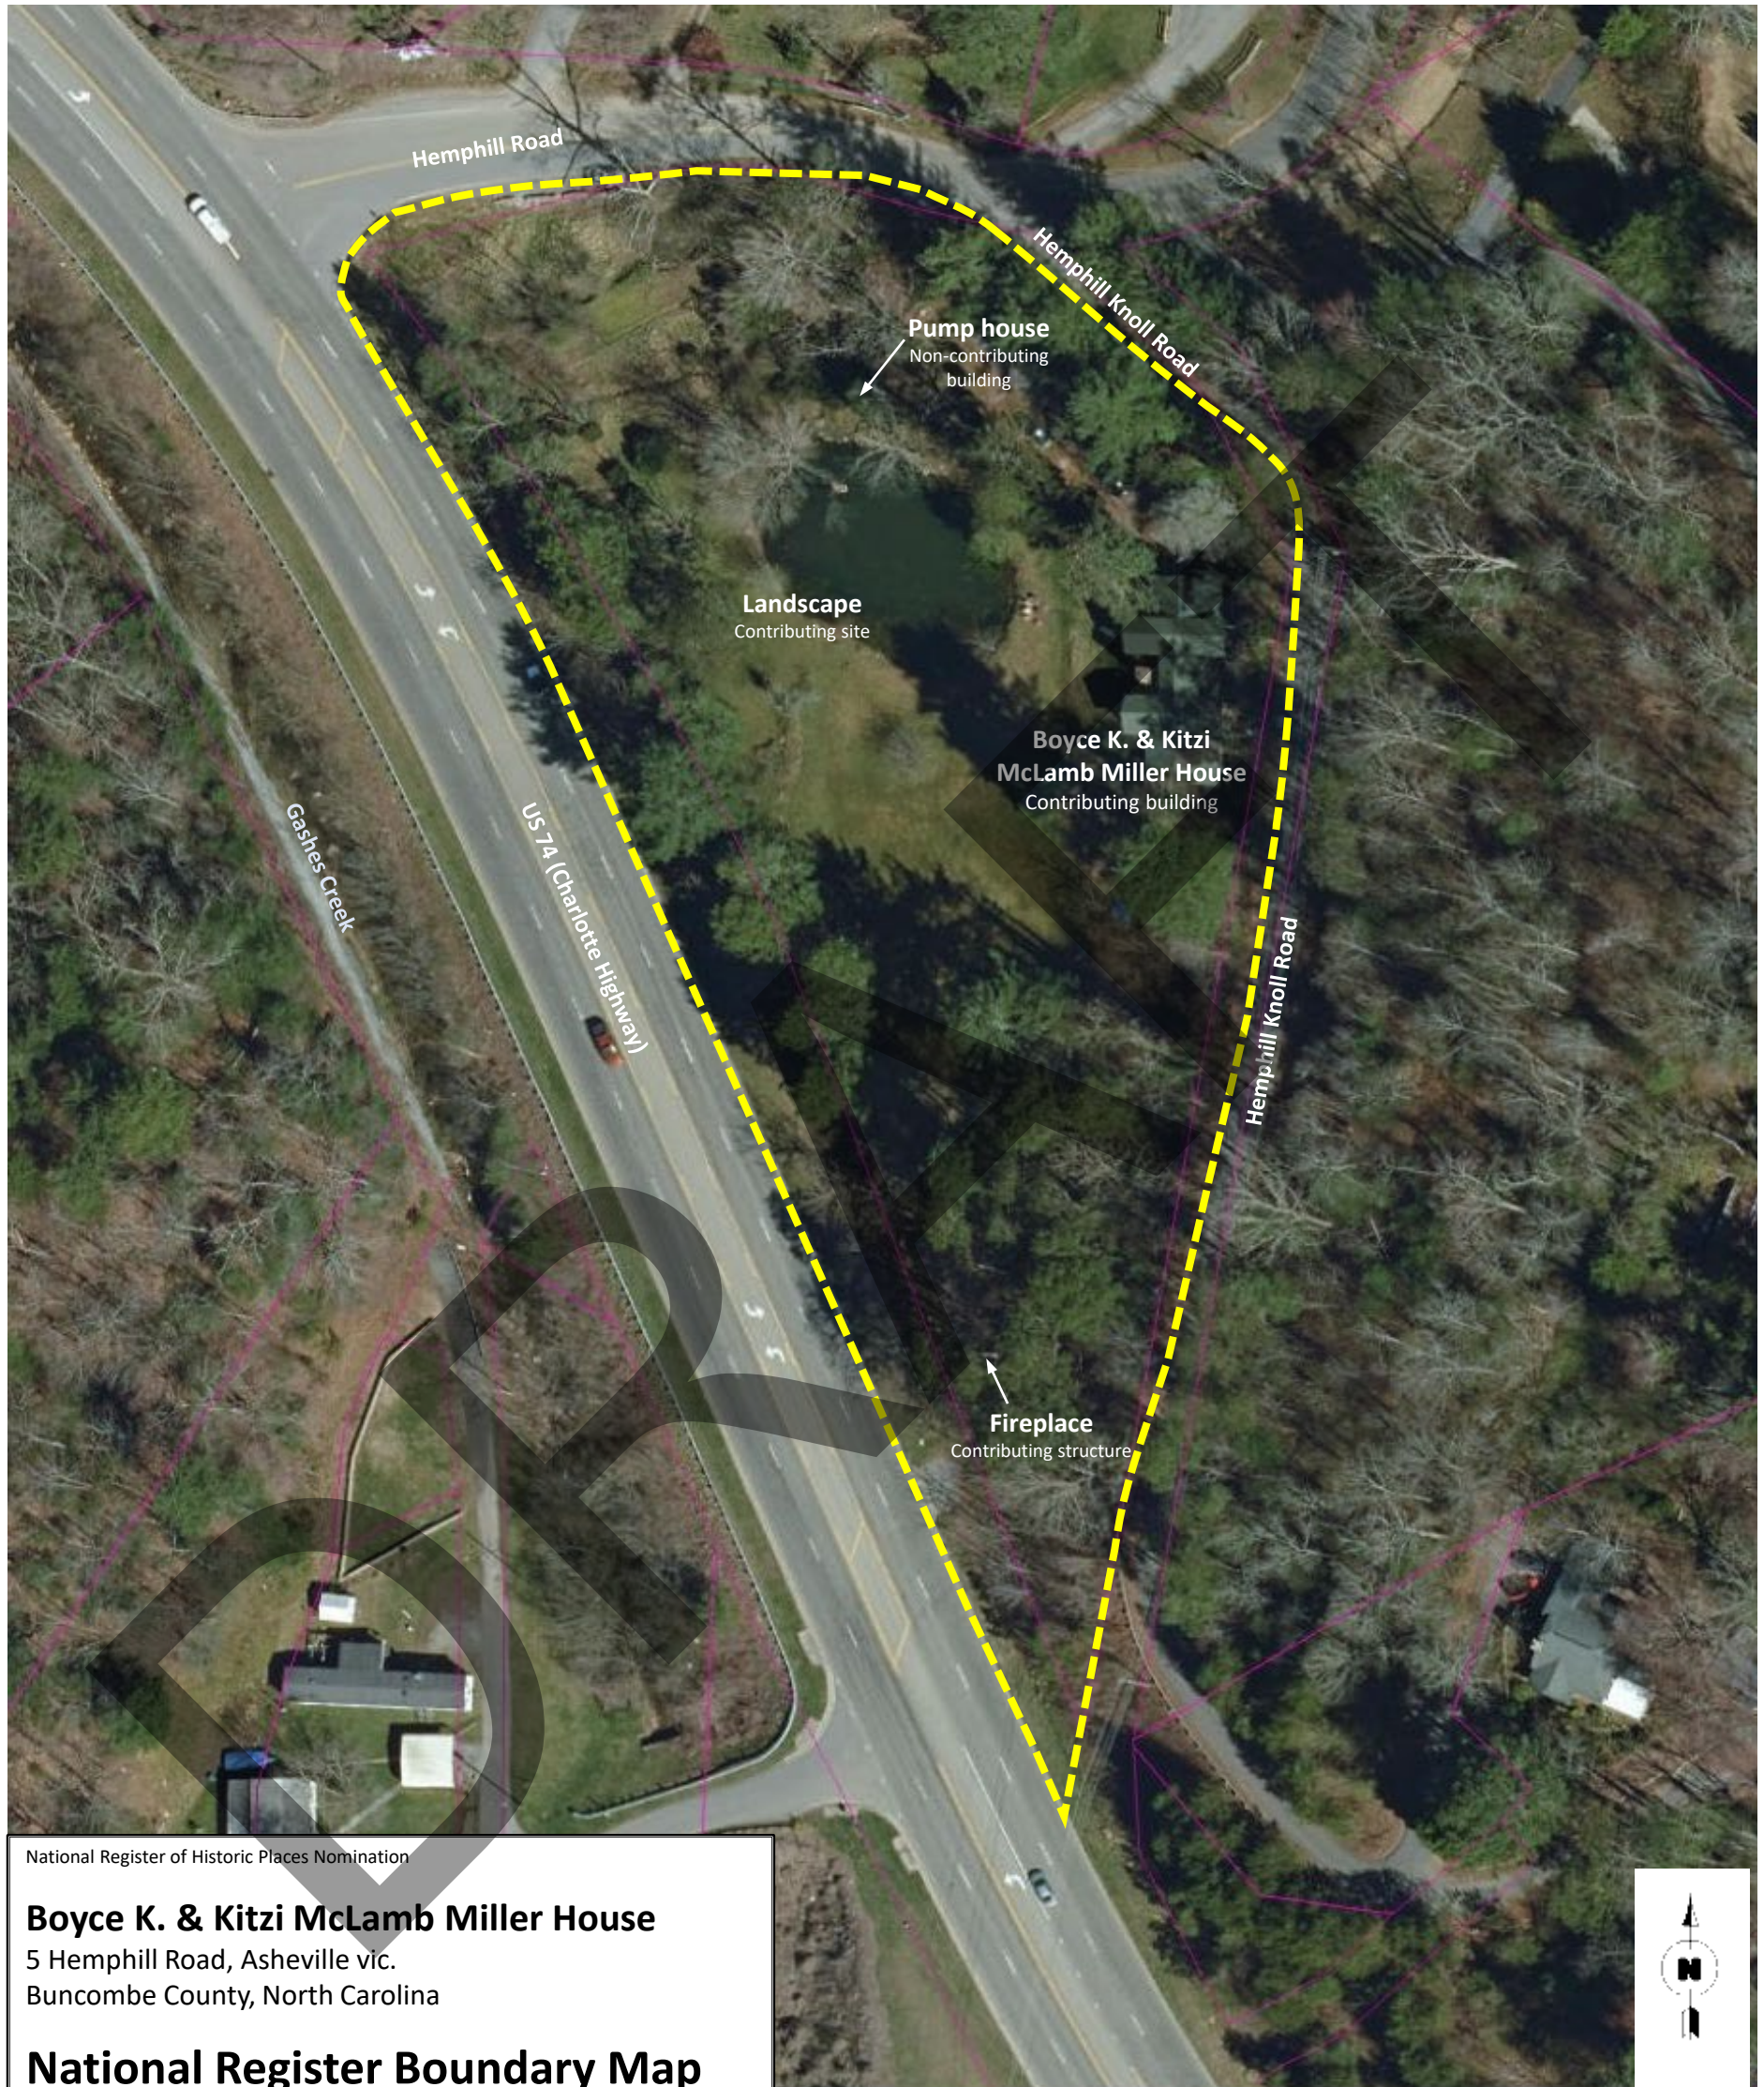

National Register of Historic Places Nomination

Boyce K. & Kitzi McLamb Miller House
5 Hemphill Road, Asheville vic.
Buncombe County, North Carolina


National Register Boundary Map


PIN 9667-36-2711-00000

Boundary



Map created by C. Griffith/Acme Preservation Services, March 2023

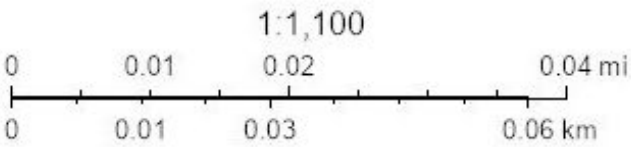

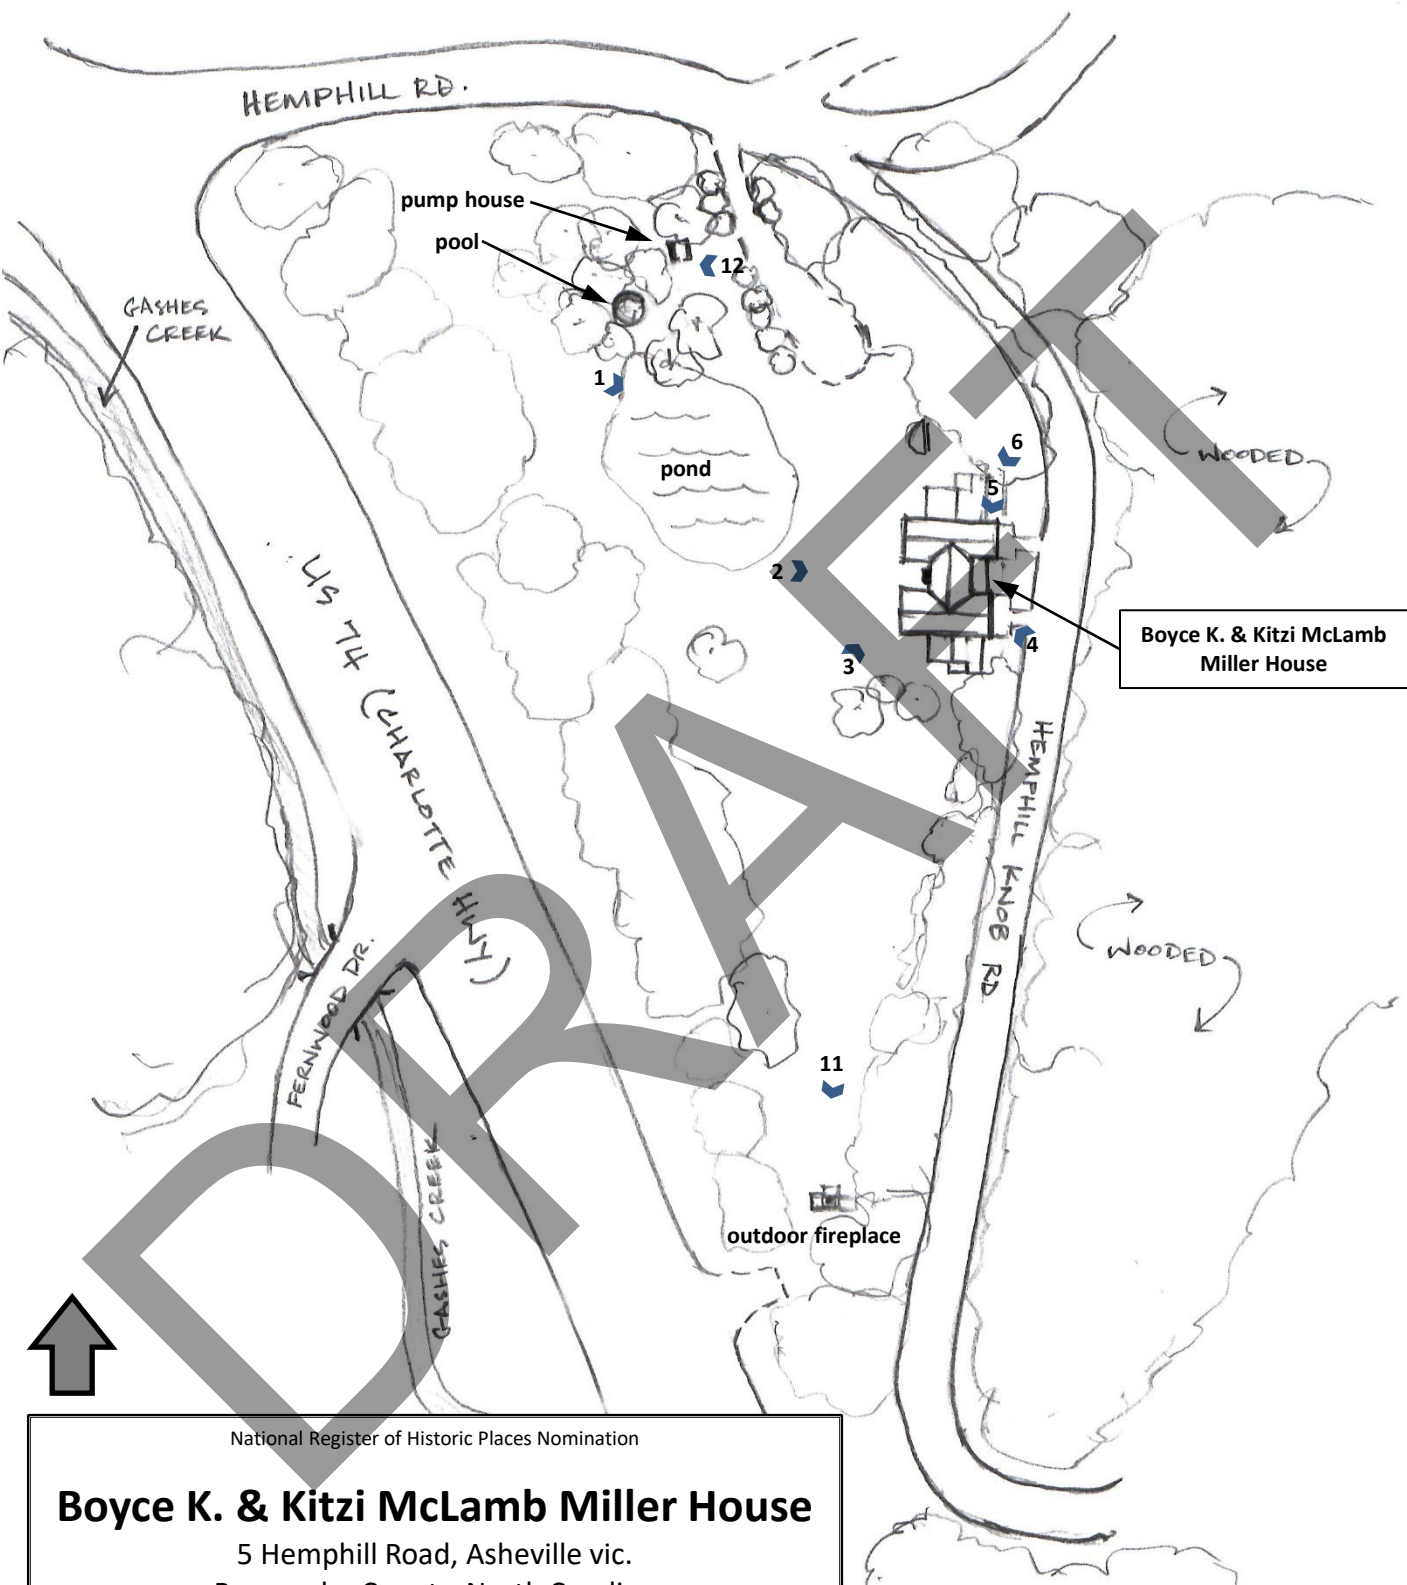

National Register of Historic Places Nomination

Boyce K. & Kitz Miller House

5 Hemphill Road, Asheville vic.
Buncombe County, North Carolina


Site Plan and Photo Key (Not to scale)

Photo number and direction of view



Photographs 7-10 are interior views; locations for interior views are shown on the attached first floor plan

Map created by C. Griffith/Acme Preservation Services, June 2022

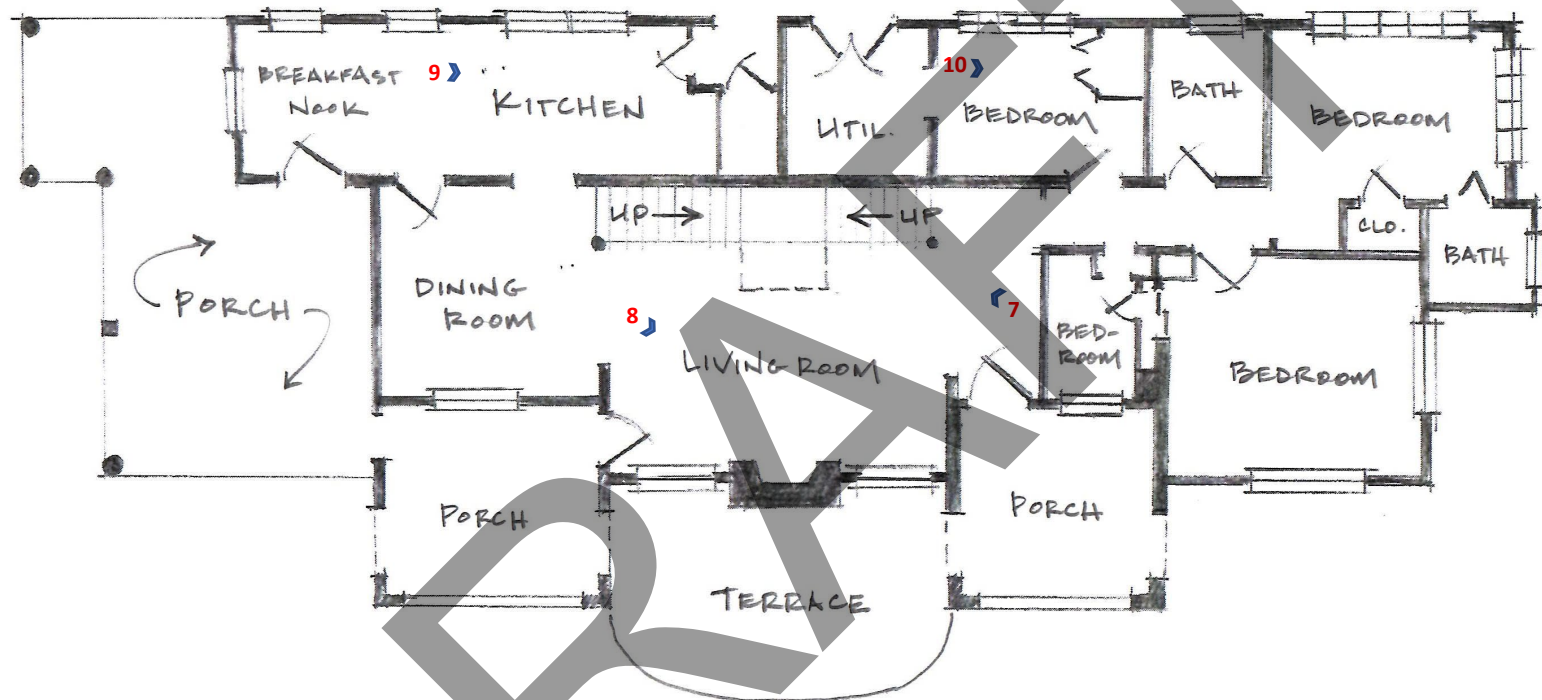

National Register of Historic Places Nomination

Boyce K. & Kitzi McLamb Miller House

5 Hemphill Road, Asheville vic.
Buncombe County, North Carolina

First Floor Plan (Not to scale)

Interior photo key:
Photo number and direction of view



Map created by C. Griffith/Acme Preservation Services, March 2023