



**Golden Asro and Ruth Holley Frinks House**  
**122 West Peterson Street, Edenton**  
**Chowan County, North Carolina**  
**Location Map**

**USGS Topographical Map**  
**Edenton Quadrangle, 2022**

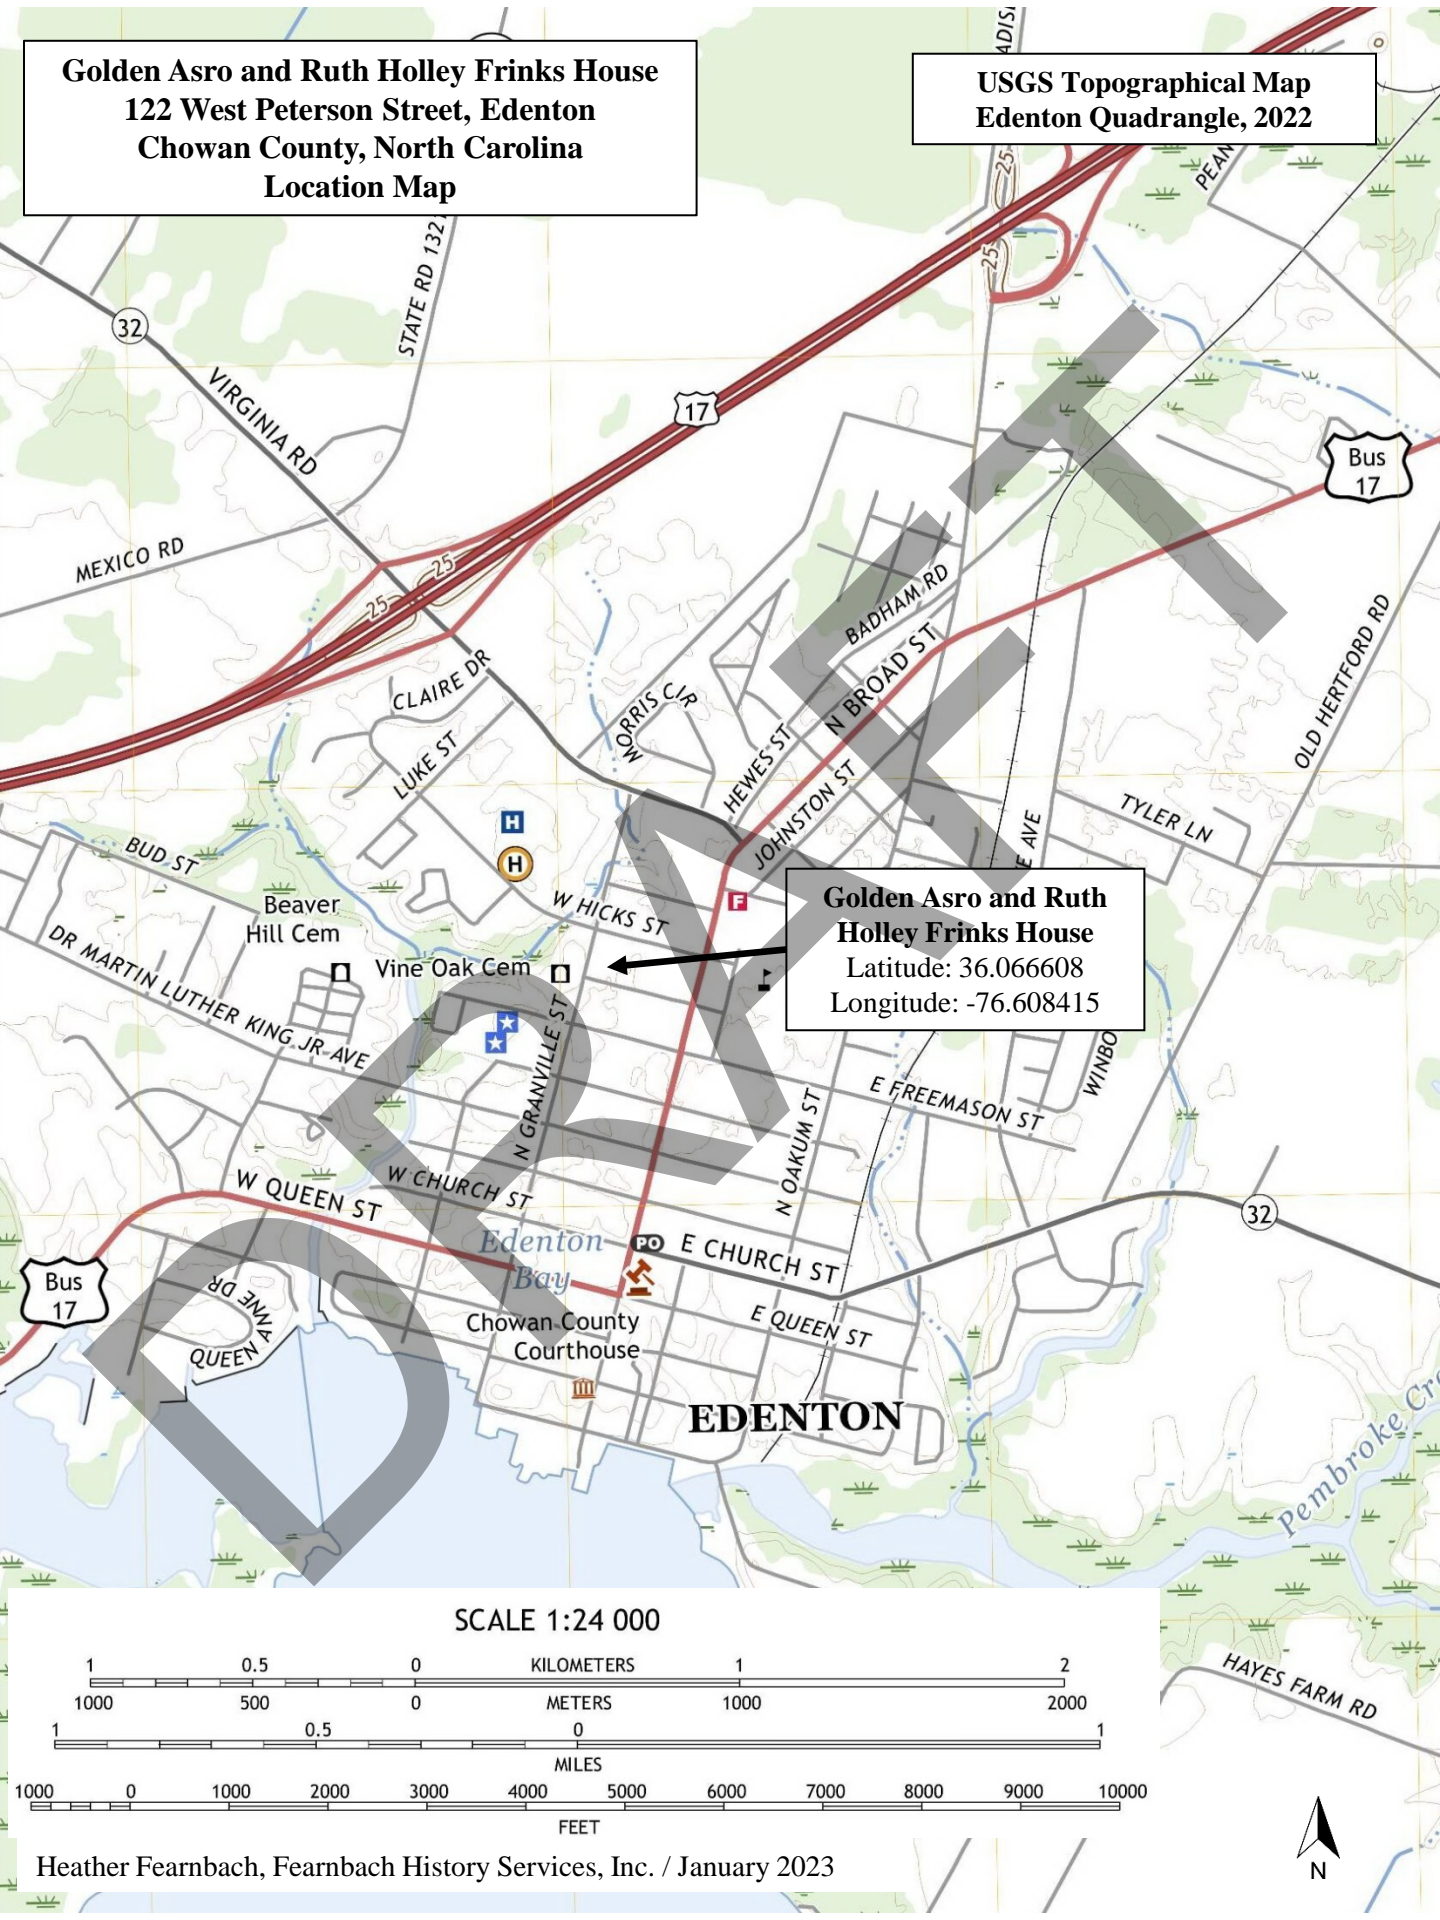

**Golden Asro and Ruth Holley Frinks House**  
Latitude: 36.066608  
Longitude: -76.608415

**SCALE 1:24 000**

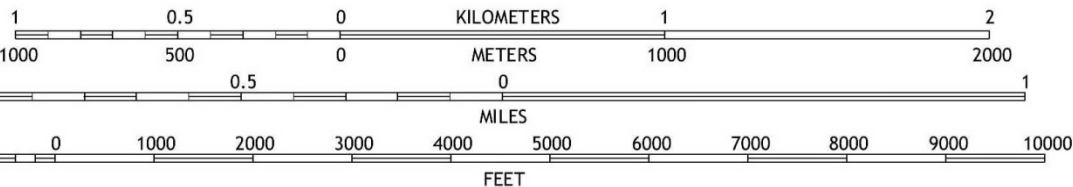




**Golden Asro and Ruth Holley Frinks House**  
**122 West Peterson Street, Edenton**  
**Chowan County, North Carolina, National Register Boundary Map and Exterior Photograph Views**



**Golden Asro and Ruth Holley Frinks House**  
**122 West Peterson Street, Edenton**  
**Chowan County, North Carolina, First Floor Plan and Photograph Key**

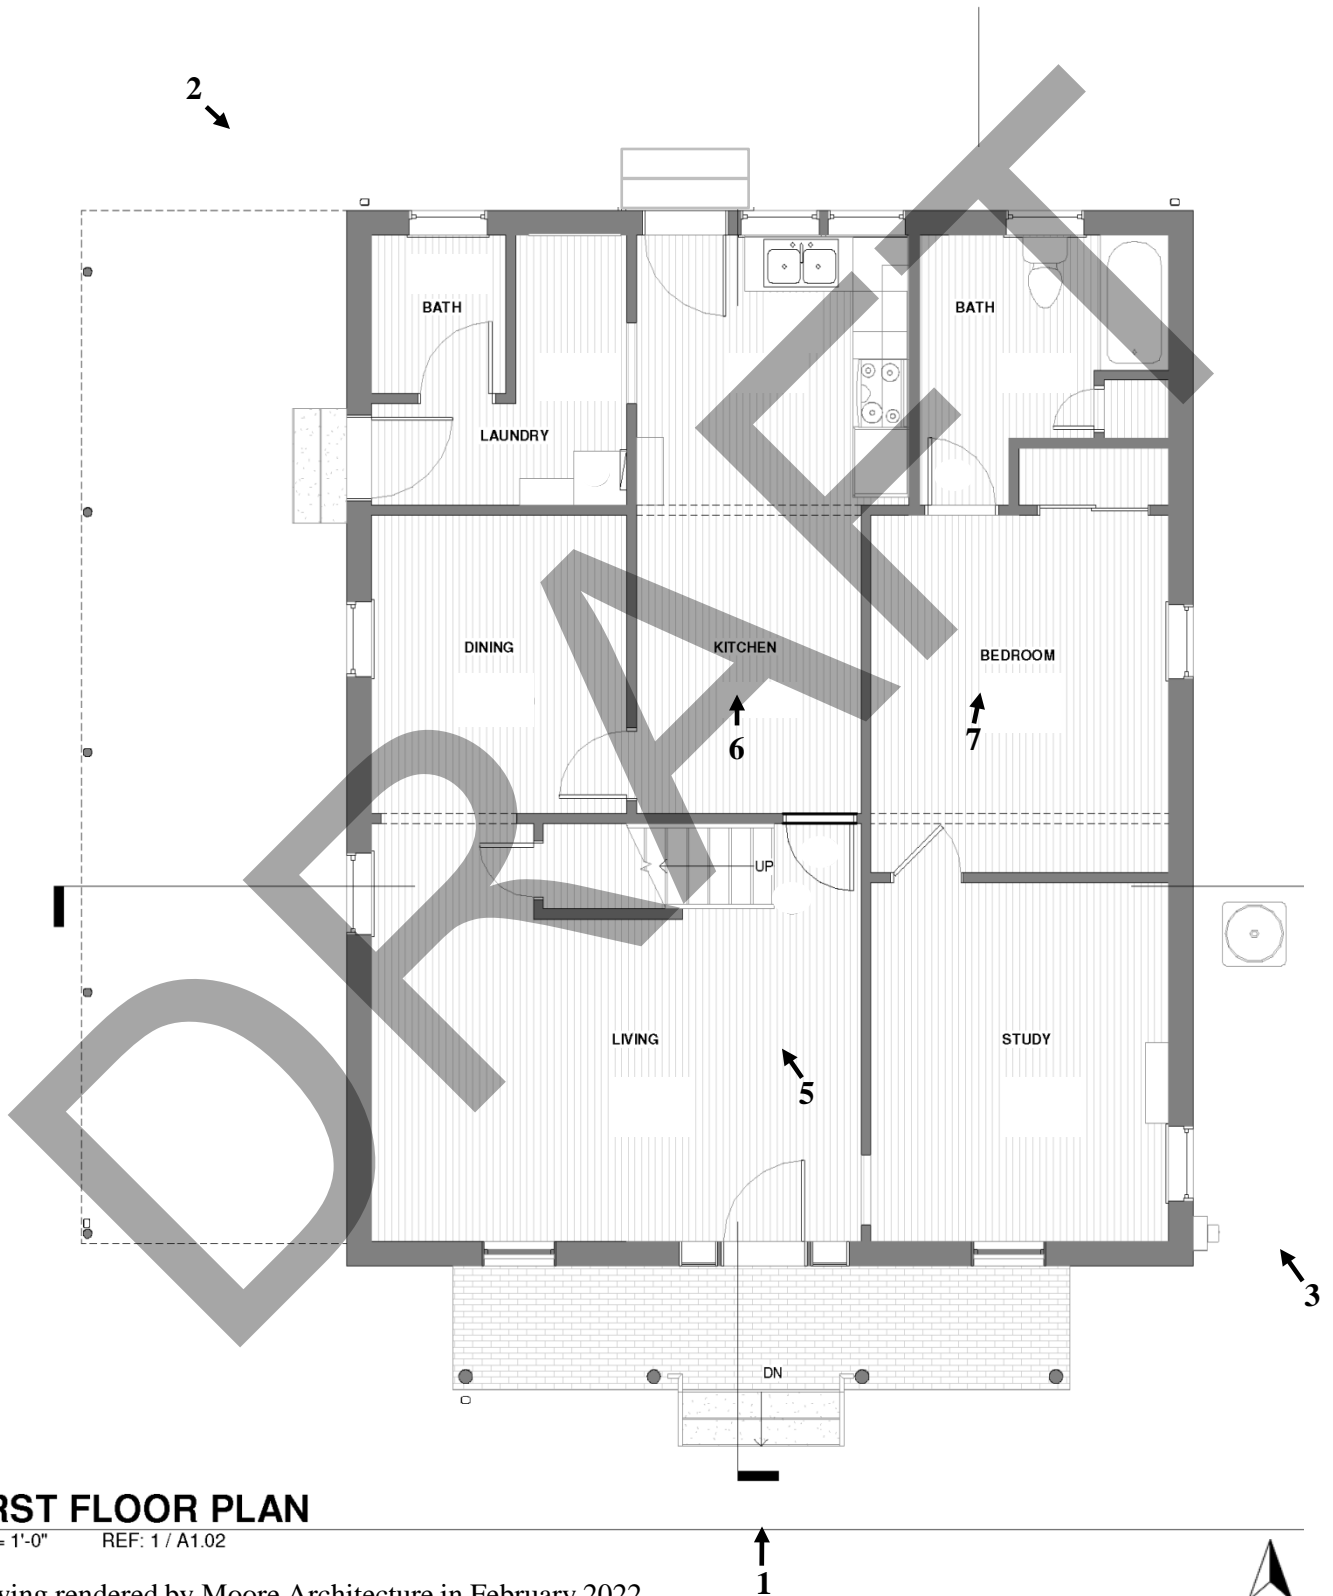


**FIRST FLOOR PLAN**

1/4" = 1'-0" REF: 1 / A1.02

Drawing rendered by Moore Architecture in February 2022  
Photograph views annotated by Heather Fearnbach in January 2023

Golden Asro and Ruth Holley Frinks House  
122 West Peterson Street, Edenton  
Chowan County, North Carolina, Second Floor Plan and Photograph Key

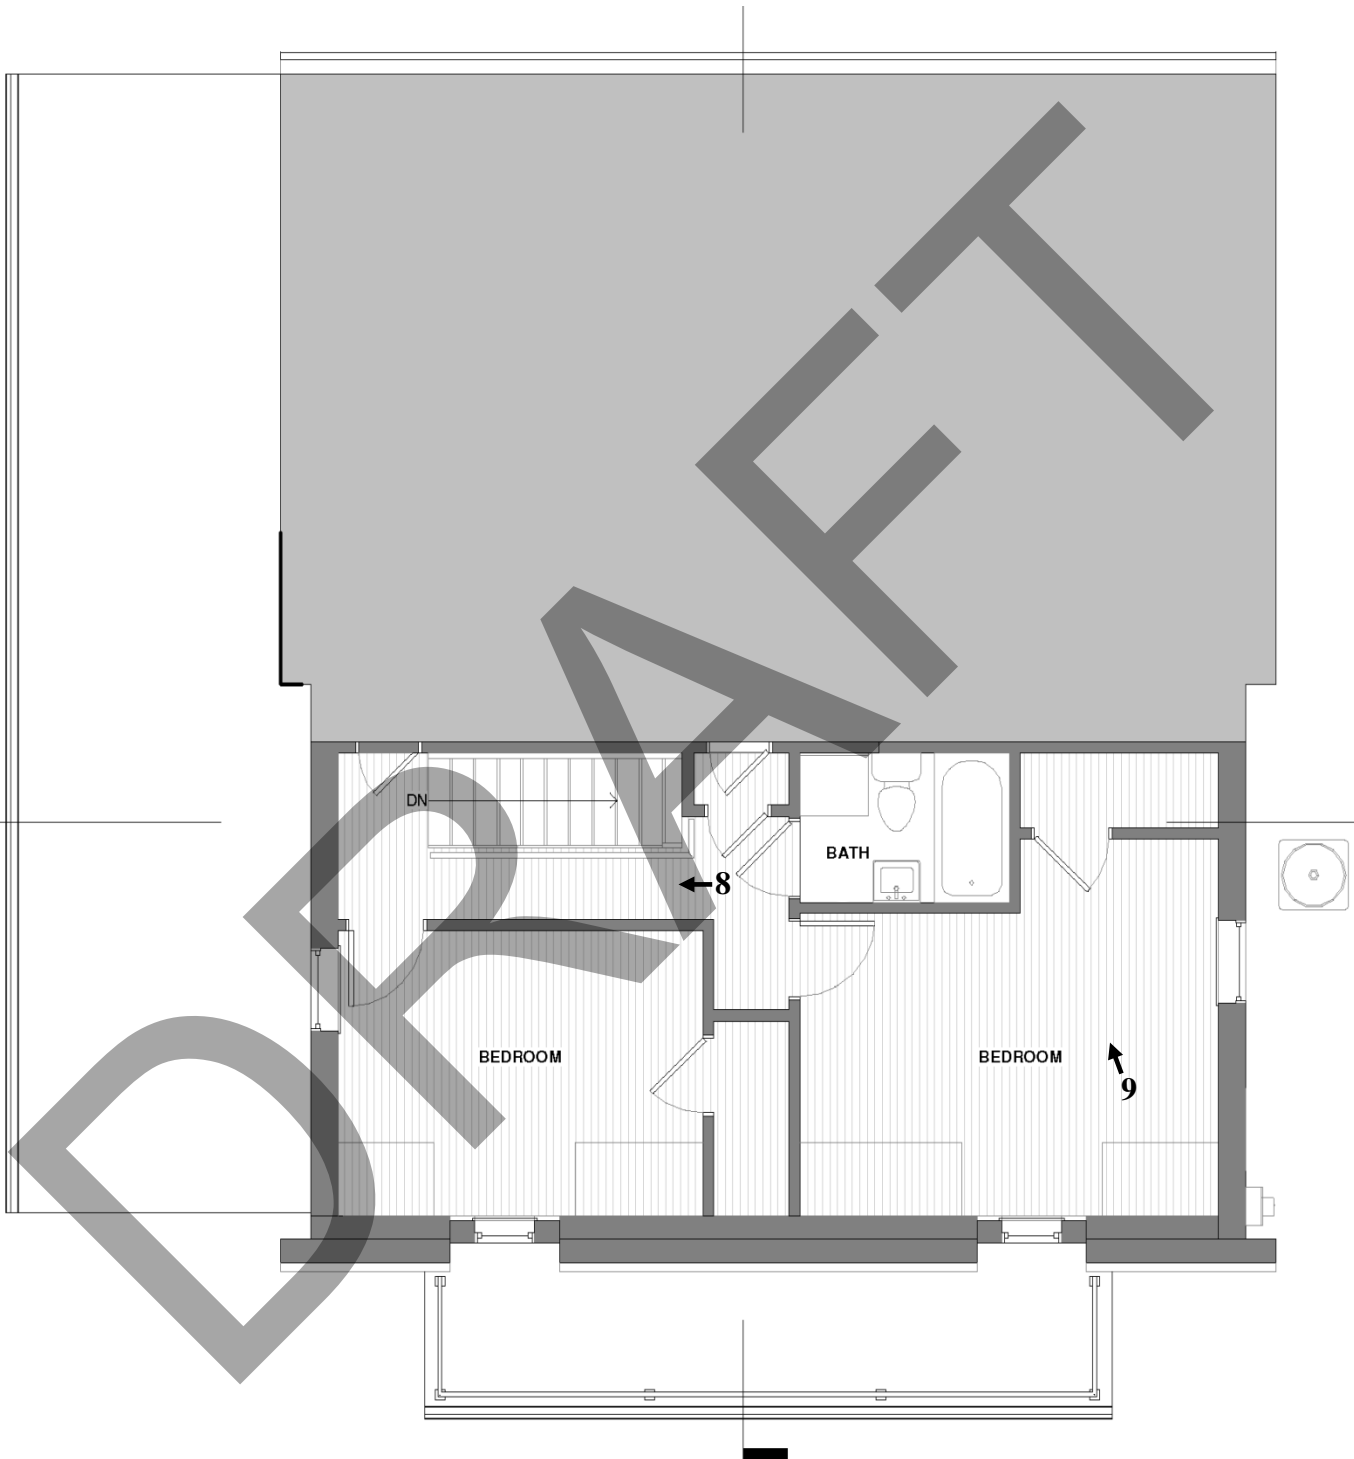

2

## SECOND FLOOR PLAN

1/4" = 1'-0"

