
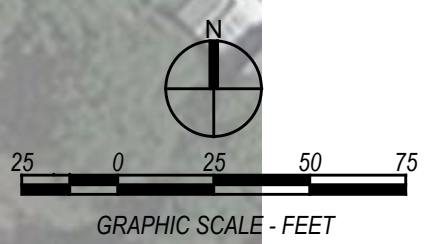


© REDCLAY PLLC, 2022. UNAUTHORIZED USE OF DRAWINGS, DESIGNS, & CONCEPTS DEPICTED ON THESE DOCUMENTS ARE SUBJECT TO LEGAL PROSECUTION. POSSESSION IN ANY FORM CONSTITUTES ACCEPTANCE OF THESE CONDITIONS.

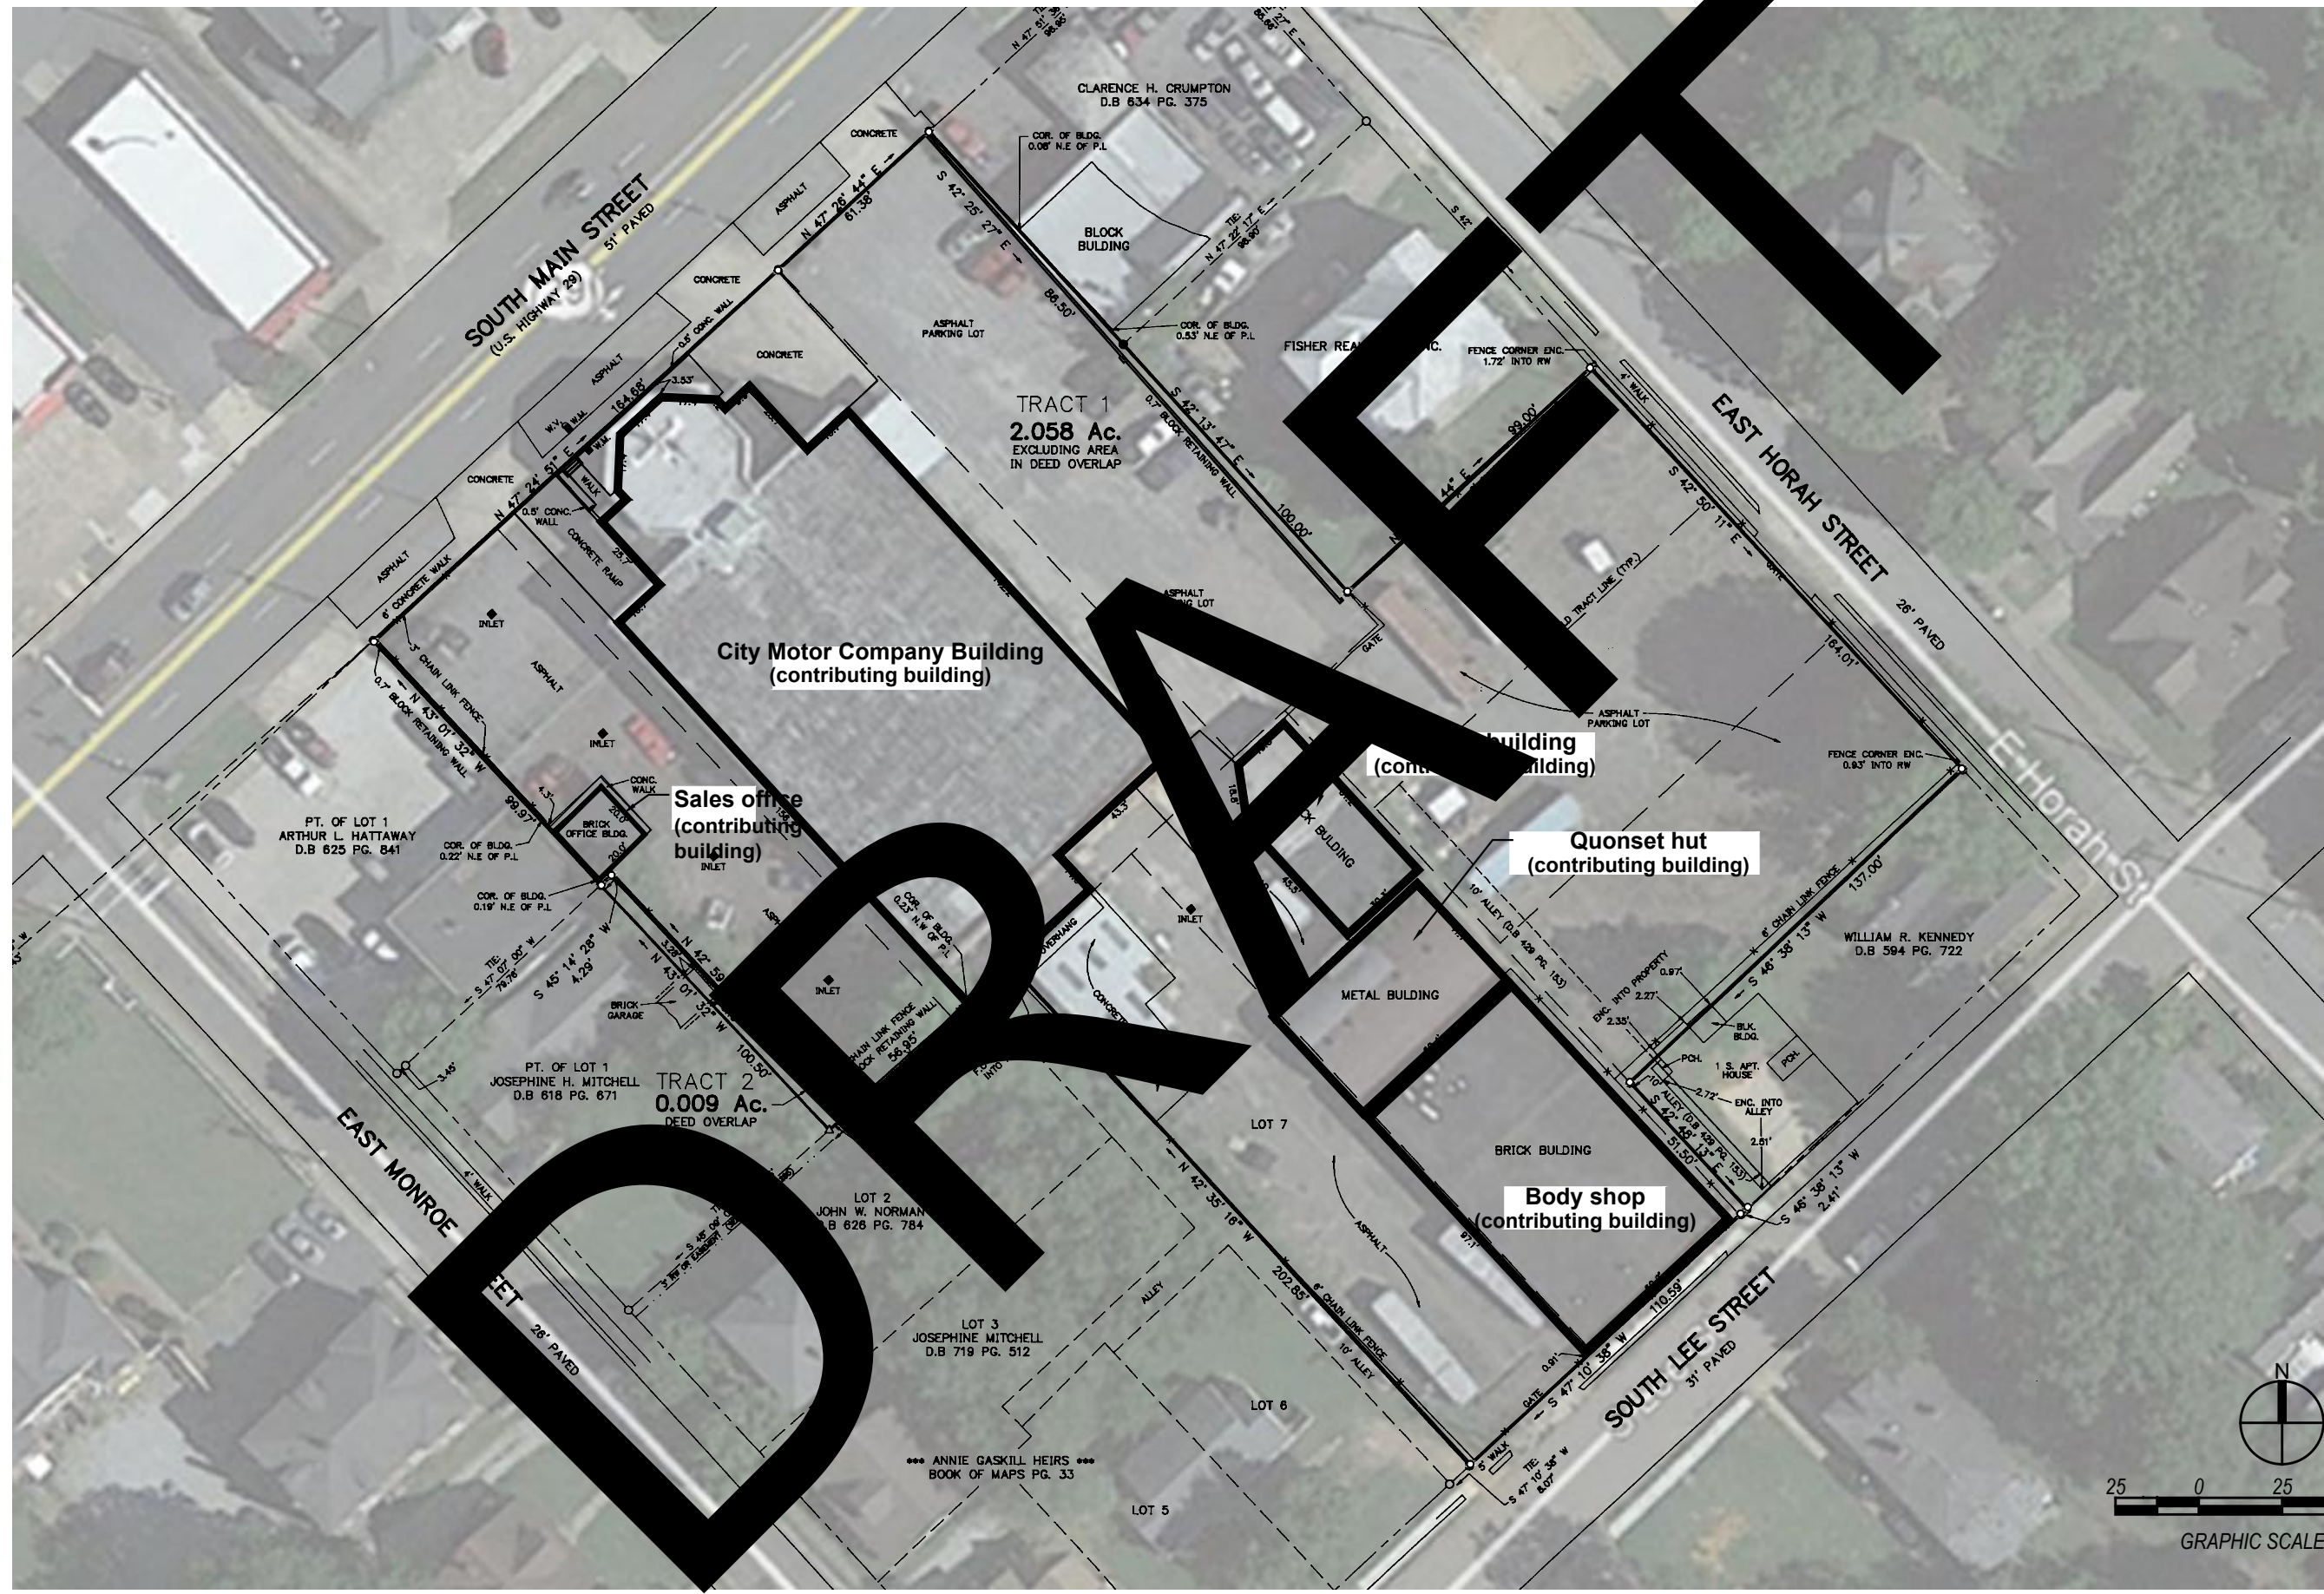

TITLE	SITE PLAN	
	419 SOUTH MAIN STREET	SALISBURY
PROJECT	CITY MOTOR COMPANY	
	ROWAN COUNTY	NORTH CAROLINA
SHEET	NR-10	
	RW2240	SITE NUMBER
www.RedClayDesign.com		