



© REDDCLAY PLLC 2022. UNAUTHORIZED USE OF DRAWINGS, DESIGNS, & CONCEPTS DEPICTED ON THESE DOCUMENTS ARE SUBJECT TO LEGAL PROSECUTION. POSSESSION IN ANY FORM CONSTITUTES ACCEPTANCE OF THESE CONDITIONS.

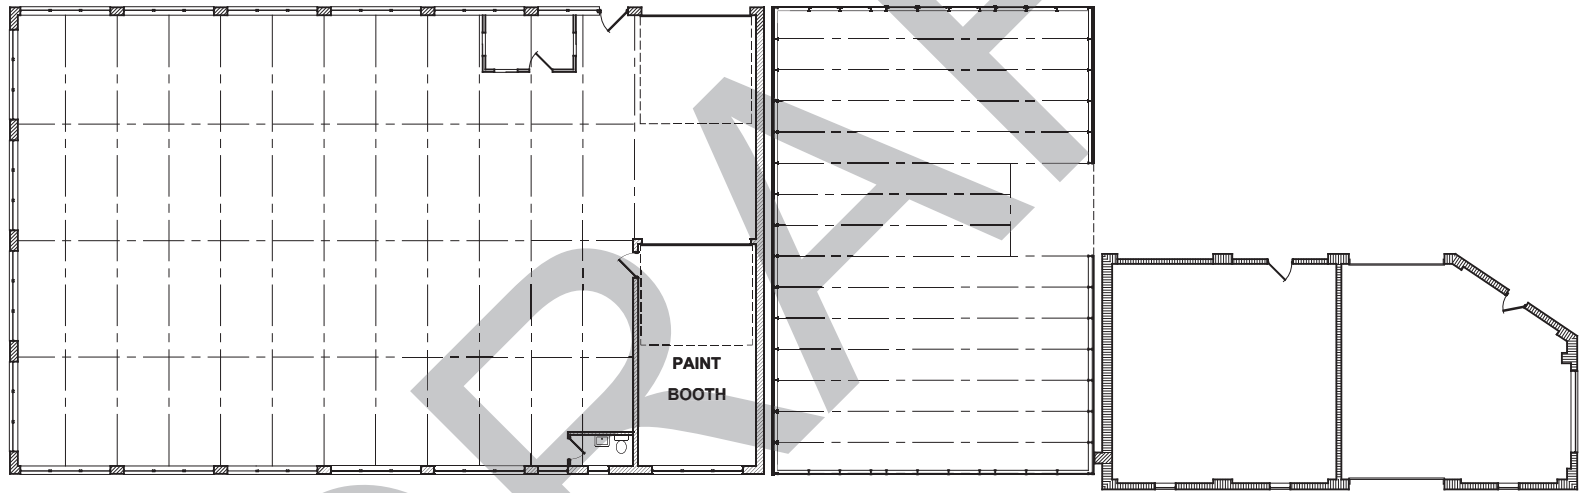

Body Shop, 1954

Quonset hut, ca. 1946

Storage Building, ca. 1946

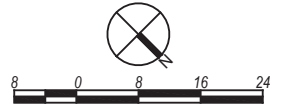

GRAPHIC SCALE - FEET

www.RedClayDesign.com

SITE NUMBER
RW2240

NORTH CAROLINA

PROJECT
CITY MOTOR COMPANY
SALISBURY
ROWAN COUNTY

418 SOUTH MAIN STREET

TITLE
**FLOOR PLANS
BODY SHOP
BUILDINGS**

SHEET
NR-12